



## Media Coverage



Print Media



Electronic Media



Outdoor Media



Social Media



Digital Marketing



PR Activity

## INTEC 2026


(An Event of CODISSIA Intec Technology Centre)

CODISSIA G.D. Naidu Towers

P.B. No.3827, Huzur Road, Coimbatore 641 018, Tamil Nadu, INDIA

☎ 99655 15182, 75029 22000, 85080 22000

✉ [intec@codissia.com](mailto:intec@codissia.com) 🌐 [www.intec.codissia.com](http://www.intec.codissia.com)

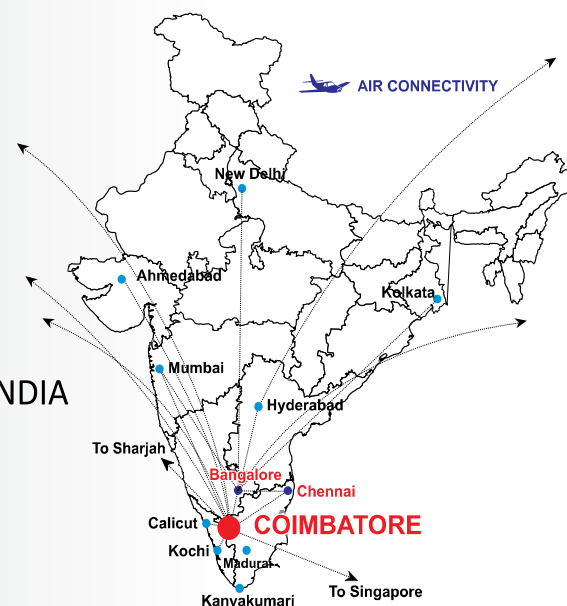

# INTEC 2026

(An Event of CODISSIA Intec Technology Centre)

04<sup>th</sup> to 08<sup>th</sup> June 2026

CODISSIA Trade Fair Complex, Coimbatore,  
Tamil Nadu, India

Organised by



**CODISSIA**  
Intec Technology Centre

## International Machine Tools & Industrial Trade Fair

### CONCURRENT EVENTS



## Advanced Machinery for Enhanced Efficiency

Conference Partner

E-magazine Partner





## INTEC DRIVING GROWTH

### WHERE INFINITE OPPORTUNITIES BECKON ENTREPRENEURS

INTEC is an exclusive platform that brings together the foremost and competent industrial players world over to showcase their technological talents - that is INTEC in a nutshell. The International Machine Tools & Industrial Trade Fair, organized by CODISSIA Intec Technology Centre, Coimbatore is regarded by the industrial fraternity as one of the most business generating fair. The ultimate inventive and cutting edge technology have been converging here for over four decades.



### INTEC 2024 Key Highlights



500+ Exhibitors



6 Exhibition Halls



80,000+ Visitors



2,000+ Product Display



Meet the World Leaders in Machine Tools



New Products & Technologies



Live Product Demonstrations & Presentations



GMCV 2030 Global Conference

## EACH NEW EDITION - A TREND SETTER

INTEC is geared up to mark its 21 Edition, in retrospect, successful 20 Editions. Over 1 lakh Business Visitors, More than 600 Exhibitors, 2000 Products on display and a trade turnover in excess of Rs.3000 crores in all its past editions. INTEC has witnessed an overwhelming response from the industry and all trades. Be it the patronage of the State of Bavaria, Germany or endorsements of the Indian Government, the participation from leading National and International organizations and enterprises has been phenomenal. In addition, with due support from the media, INTEC has been accorded the iconic status that it truly deserves, making every edition a success story.



## CRUX OF THE MATTER

- Real-time industry-like ambience
- Live demonstration of machinery
- Seamless opportunities leading to JV's and successful collaboration
- Participation of global brands
- Excellent support from central and state government
- 2,00,000 sq. ft. of display area



**12th Edition - Global Manufacturing Cluster Vision 2047 -  
Positioning Manufacturers for the Economic Upturn  
Theme : SMART MANUFACTURING**

The Founders of INTEC envisioned a Global Manufacturing Conference during INTEC 2026 Exposition, which will create a knowledge sharing platform and lay a future roadmap for the CEO's of the Indian Manufacturing Industry. Texas Ventures , a Global Research and Consulting Firm with its wide experience in specialized Sector Research and CEO Conferences, Joined hands with INTEC 2026 & CODISSIA to organize Global Manufacturing Cluster Vision 2047 - " GMCV 2047 " during this fair.

Leading Industry thought Leaders will be the speakers during the 12th Edition of GMCV 2047. There will be a forum to deliberate (Panel Discussion) on current trends & issues related to SME Manufacturing. Leading Industry luminaries, CEO's of the SMB Manufacturing Companies, Industrial Association heads, Government Industrial body representatives & Policy Makers will be part of the delegates.



Lighting of Traditional Lamp at GMCV Previous Edition.



Speakers at GMCV Previous Edition.



Delegates at GMCV Previous Edition.

**The Power Behind**

The success of any outstanding venture depends greatly on the power of its promoters. INTEC found its niche on the world map because the Coimbatore District Small Industries Association (CODISSIA) has been particular about its recognition. A strong backbone to the growing industry sector of Coimbatore, CODISSIA has over 6400 Entrepreneurs as members. INTEC has been the energising factor behind the establishment of many local industries for over four decades. It has given an exposure of global technology and advancement to the entrepreneurs

- CODISSIA holds the rare credit of being the only District Association in India to have signed a Memorandum of Understanding with VDMA Plant and Machinery Manufacturer's Association / State of Bavaria, Germany.
- CODISSIA provides highly subsidised participation for members in Subcontracting and Vendor Development Programmes.
- Monthly Technical Seminars for the Benefit of Members.
- CODISSIA, represents Advisory and Consultative Committees at District, State and National Levels.
- CODISSIA was instrumental in setting up State of the Art Testing facility titled "Scientific and Industrial Testing and Research Centre (SiTARC).

**CODISSIA PARK®**



CODISSIA has established two state-of-the-art Industrial Parks at Mopperipalayam & Kallapalayam villages, located 25 km from Coimbatore city in an area of 360 Acres to cater to 325 MSMEs with an investment in excess of Rs. 3000 crores. These industries will provide direct employment to over 10,000 people and indirectly generate employment opportunities to another 20,000 people.



Architect's view of the building

CODISSIA DEFENCE INNOVATION AND ATAL INCUBATION CENTRE - CDIIC has been established with a vision to develop Coimbatore region into a leading Defence Manufacturing hub within the next 10 years. Strategically located in the Defence Corridor, CDIIC aims to assist MSMEs cater to the Defence Forces for indigenisation of their requirements. Through the incubation Centre, it shall encourage and support start-up entrepreneurs. (www.cdiic.in)






# FLOOR PLAN


(Tentative - Not to Scale)

Organised by  
**CODISSIA**  
 Intec Technology Centre

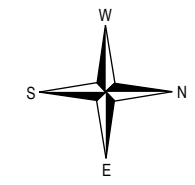


POWER HOUSE

CAR PARKING

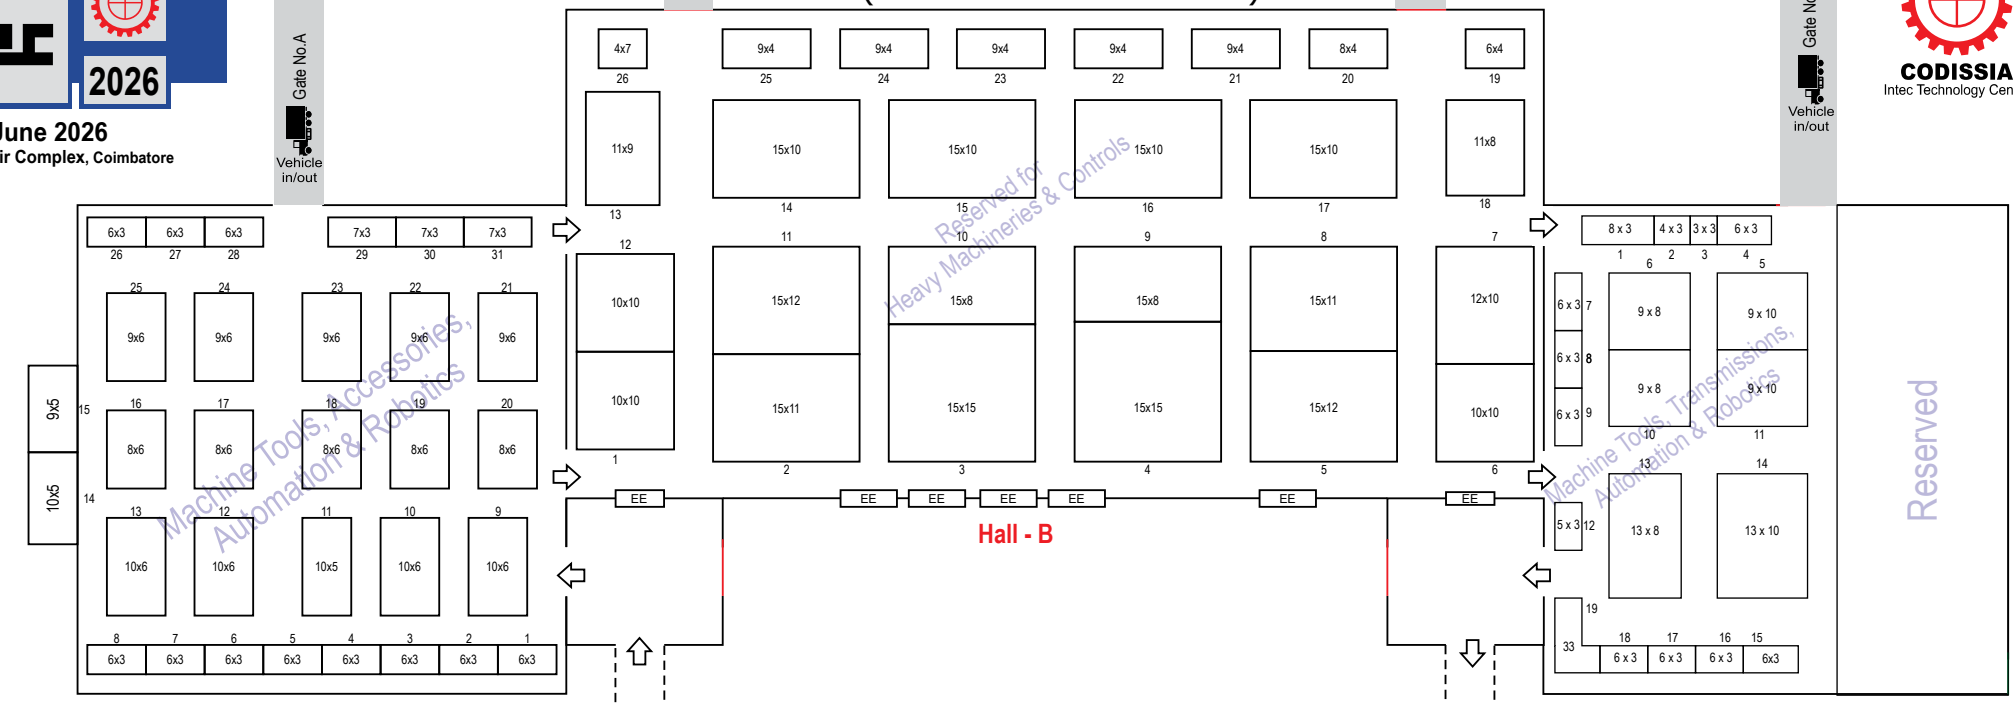


ENTRY  
 Entry →  
 Exit ←


Exit →  
 ENTRY

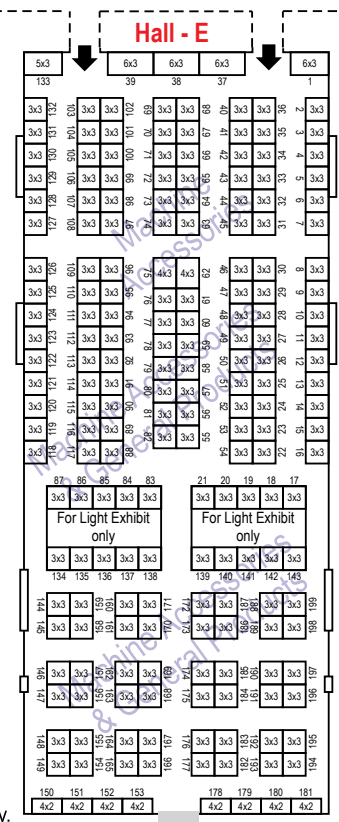


Hall E : Light Exhibits only.

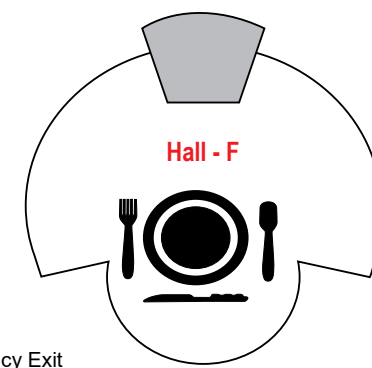

EE- Emergency Exit

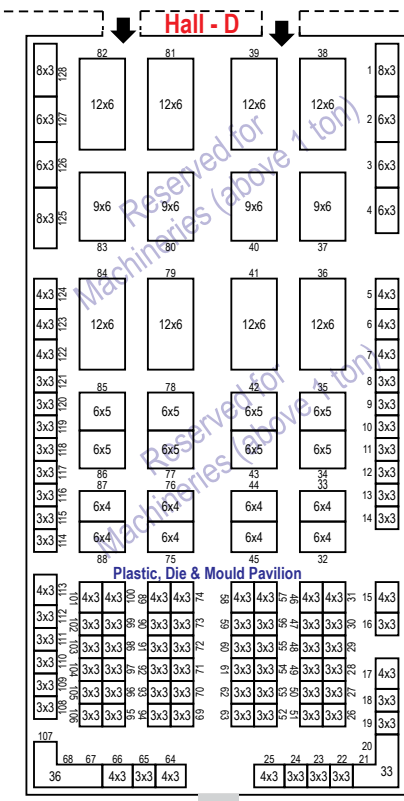

Material in/out

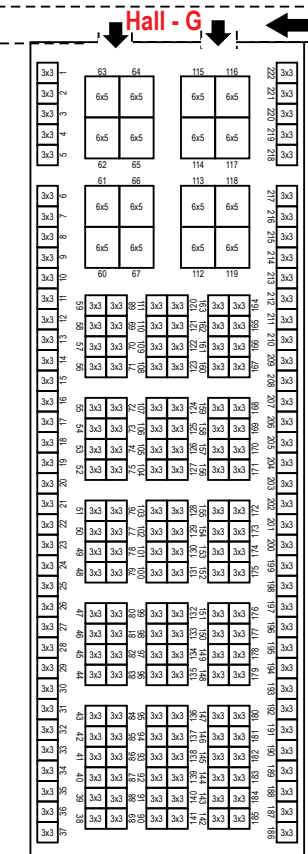

CAR PARKING

Material Entry Road

Gate No. E1  
 Material in/out

Material Entry Road →

Material Entry Road →

Gate No. D2  
 Vehicle in/out

Gate No. D3  
 Vehicle in/out

Security



Exhibits  
 Registration

Material Entry Road

CAR PARKING


# WHO SHOULD EXHIBIT

- CNC / VMC Machines
- Laser Cutting Machines
- Robotics
- Automatic Lathes
- Drilling Machines
- Boring Machines
- Milling Machines
- Gear Cutting & Finishing Machines
- Screwing & Threading Machines
- Sawing & Cutting - off Machines
- Grinding Machines
- Special Purpose Grinding Machines
- Tool Grinding Machines
- Quality Control Accessories
- Special Production Machines
- Electro Erosion Machines
- Machining Centres
- Hardening & Heating Machines
- Assembling Systems and Industrial Robots
- Finishing & Cutting Tools
- Abrasive Tools & Products
- Work & Tool Holders
- Measuring & Testing Systems
- Manipulation of Parts & Tools Assembly
- Computer Application & Software
- Raw Materials
- Planing, Shaping, Slotting & Broaching Machines
- Honing, Lapping, Polishing & Deburring Machines
- Sheet Metal Machinery
- Electrical & Electronic Equipment for Machine Tools
- Machines for Unconventional & other operations
- Hydraulics & Pneumatics
- Material Handling Equipments & Machinery
- Foundry Equipments
- Pumps & Fittings
- Instrumentation & Automation
- Industrial Electrical & Electronics
- Factory Cleaning & Pollution Control Equipments
- Machineries for Process Industries
- Metallurgical Plant and Equipments
- Textile Machinery & Equipments
- Fabrication Machinery & Equipments
- IT Consulting & Service Providers

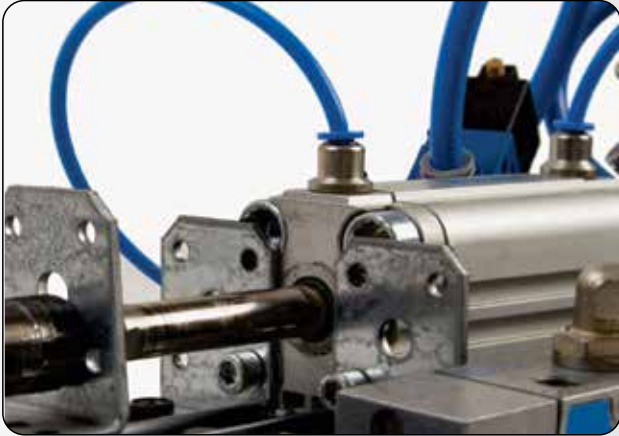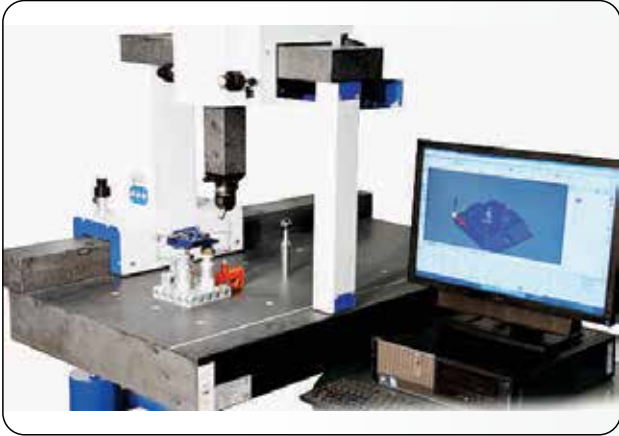

# WHO WILL VISIT

- Industrial entrepreneurs
- Decision - makers and top executives of Large, Medium, Small,& Micro industries, Production Managers of manufacturing and engineering enterprises
- Buying and sourcing personnel
- Technical experts and academicians
- Consultants and contractors
- Officials from Central Government , State Governments & Public Sector Units
- Diplomats and trade delegates
- Media personnel

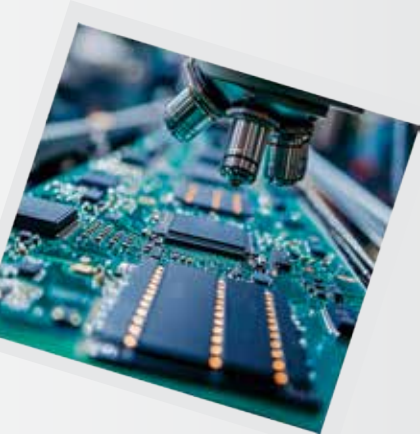





# CODISSIA Intec Technology Centre

CODISSIA Intec Technology Centre is a Trust formed by the Coimbatore District Small Industries Association (CODISSIA) in the year 1996. It organises trade fairs relevant to the industries of the region in its own trade fair complex. Inaugurated in the year 2000, CODISSIA Trade Fair Complex was the first of its kind in South India and the Second in India, built with the following objectives:

- To promote and create an infrastructure facilities for conducting trade fairs, industrial exhibitions, Buyer-Seller Meets, Seminars, Conventions, Conferences, Workshops and other such activities needed for the growth of regional economy.
- To carry out scientific and technological research and development on products, processes and services.
- To promote, establish and manage a Trade Centre to assist the industries in identifying the sources for Export - Import , Technology Transfer and Collaboration.

**CODISSIA has been organizing various fairs since 1982 to develop trade and promote technologies**

1. INTEC - International Machine Tools & Industrial Trade Fair
2. AGRI INTEC - India's Prime Agricultural Trade Fair
3. ELEKTROTEC - An Electrical & Industrial Electronics Trade fair
4. RENERGY COIMBATORE - An Exhibition cum Conference on Sustainable Energy
5. RE - VEHICLE EXPO - A fair Exclusively for E - Vehicles
6. COIMBATORE SHOPPING FESTIVAL - A Shopper's Paradise
7. BUILD INTEC - India's Prime Building & Construction Technology Trade fair
8. COIMBATORE BOOK FESTIVAL - A fair to inculcate reading habits
9. SUBCON - Source of Successful Outsourcing
10. WATER INTEC - Redefining Water Exhibition
11. RAW MAT INDIA - India's Prime Raw Material & Resources Trade Fair
12. 3P EXPO - A fair on Print, Paper & Packaging



**CODISSIA**  
TRADE FAIR COMPLEX

## HALL F

Ideal for Conferences  
and other social functions




## HALL - E

Available Floor Space - 4,000 sq. m.  
Ceiling Height : 6m upto false ceiling  
Material entry gate dimension -  
3.5m W x 3m H



## HALL - D

Available Floor Space - 5,000 sq. m.  
Ceiling Height : 12m.  
Material entry gate dimension -  
5m W x 7m H

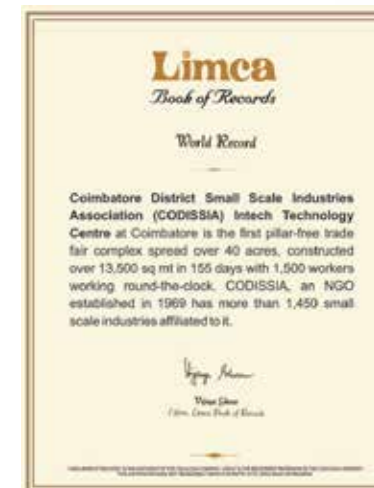

## HALL - A

Available Floor Space - 2500 sq. m.  
Ceiling Height : 6m upto false ceiling.  
Material entry gate dimension -  
4.5m W x 5.5m H

## HALL - B

Available Floor Space - 5000 sq. m.  
Ceiling Height : 10m upto false ceiling.  
Material entry gate dimension -  
4.5m W x 5.5m H

## HALL - C

Available Floor Space - 2500 sq. m.  
Ceiling Height : 6m upto false ceiling.  
Material entry gate dimension -  
4.5m W x 5.5m H



## Open Air Theater

2000 sq m of well landscaped open area ideal for  
special events, business parties, individual celebrations etc.